
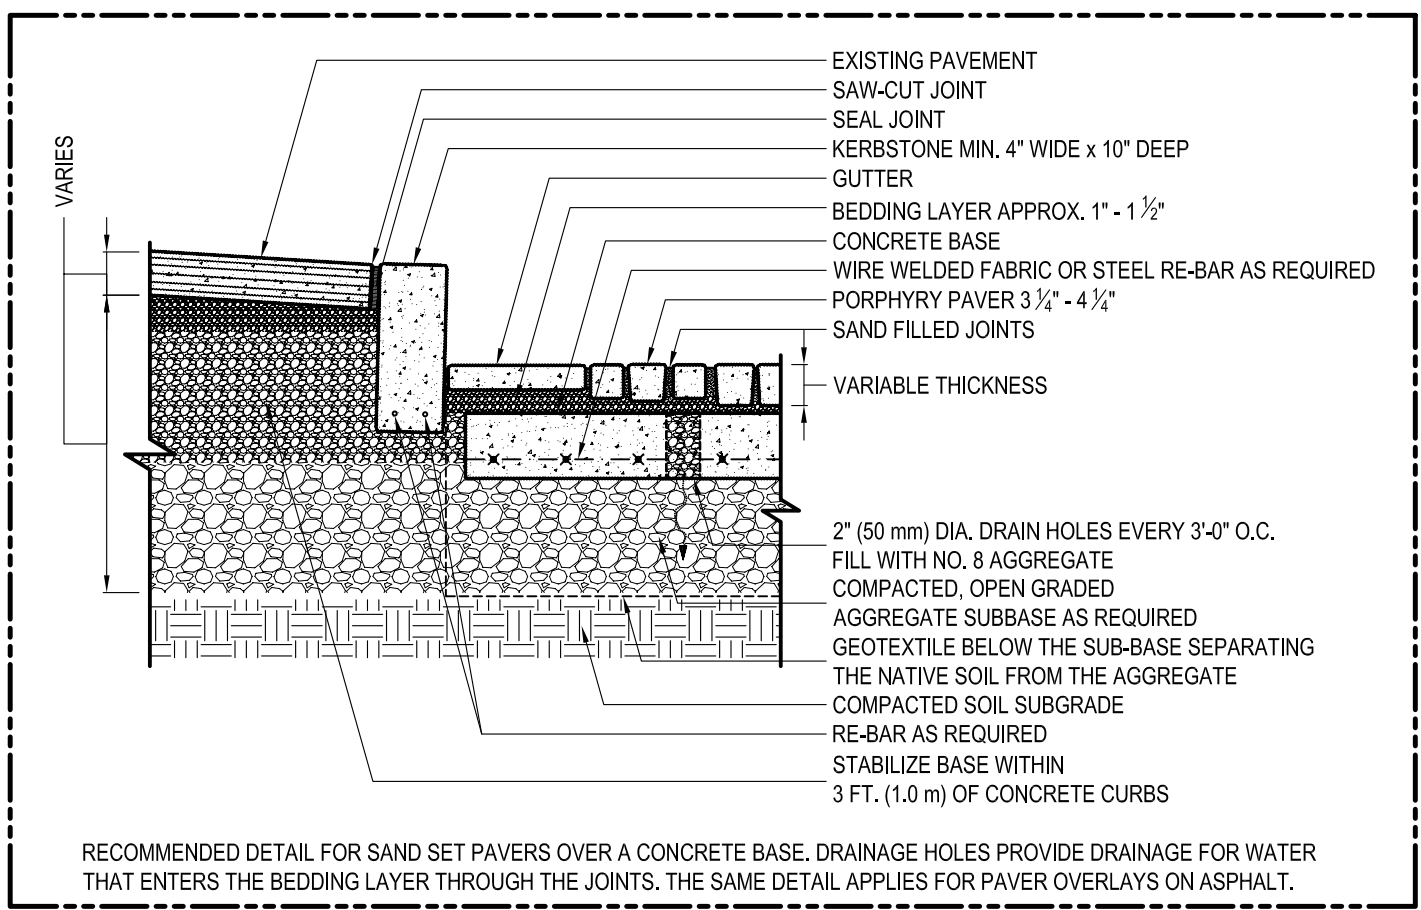


MILESTONE IMPORTS


PORPHYRY EXPERTS

MILESTONE IMPORTS
 1000 CORDOVA PLACE
 SANTA FE, NM
 ZIP/POSTAL CODE: 87505
 TOLL FREE: (866)-641-1999
 PHONE: (505)-989-1999 EXT. 11
 FAX: (505)-989-7121
<http://www.milestoneimports.com>

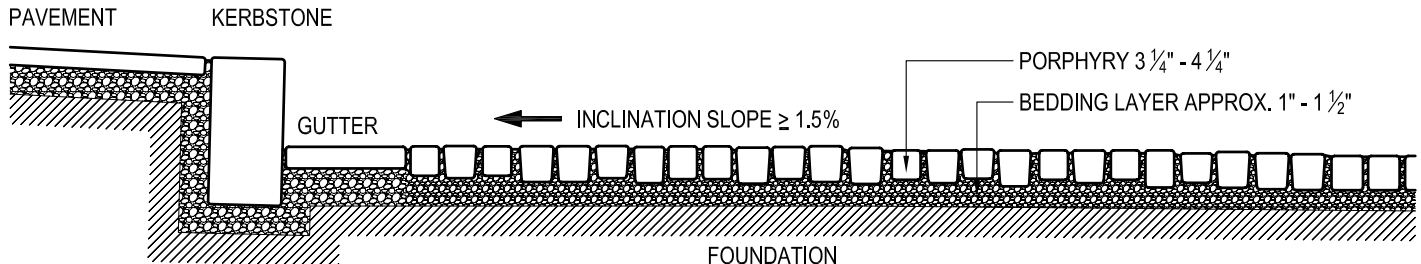

NOTES:

1. INSTALLATION TO BE COMPLETED IN ACCORDANCE WITH MANUFACTURER'S SPECIFICATIONS.
2. DO NOT SCALE DRAWINGS.
3. IT IS RECOMMENDED THAT A QUALIFIED CIVIL ENGINEER BE CONSULTED FOR PROJECTS USING ANY PERMEABLE PAVER APPLICATIONS TO OBTAIN OPTIMAL RESULTS. INFORMATION PROVIDED HERE IS AN OVERVIEW AND IS NOT A SUBSTITUTE, OR MEANT TO REPLACE THE SERVICES OF EXPERIENCED ENGINEERING SKILL OR JUDGMENT.
4. CONTRACTORS NOTE: FOR PRODUCT AND COMPANY INFORMATION VISIT www.CADdetails.com/info REFERENCE NUMBER 1051-007.

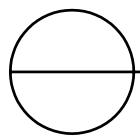

PORPHYRY: SAND SET PAVERS OVER CONCRETE BASE

N.T.S.